


POHLED 8

The architectural floor plan, labeled "POHLED 8", depicts a building layout. The upper portion of the plan shows a row of rectangular rooms, each equipped with a table and chairs, likely for dining or meetings. The lower portion features a more intricate arrangement of rooms, including a central corridor and several rooms highlighted in orange, blue, and yellow. The plan is oriented with a north arrow pointing towards the top right. The title "POHLED 8" is prominently displayed at the top center.

- 1 - BÍLÁ, RAL 9010, RGB: 0/0/0
- 2 - MODROZELENÁ, RAL 6000, RGB: 48/120/113
- 3 - SVĚTLÁ ŠEDÁ, RAL 7004, RGB: 168/168/168
- 4 - TMAVÉ ŠEDÁ, RAL 7012, RGB: 90/90/90
- 5 - DŘEVO: BUK SVĚTLÝ - VODOROVNÁ KRESBA
- 6 - BÍLÁ, RAL 9001
- 7 - DŘEVO: OŘECH - SVILÁ KRESBA
- 8 - DŘEVO: DUB - SVILÁ KRESBA
- 9 - MODRÁ, RAL 5026, RGB: 0/40/85

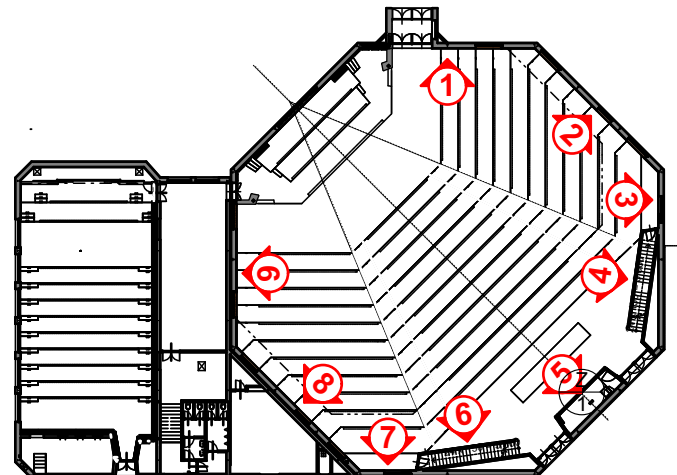

ZODP. PROJEKTANT	VYPRACOVAL	KONTROLOVAL		
ING. ARCH. JIŘÍ BOBEK	ING. ARCH. MARTIN ZÁVORKA	TOMÁŠ PAVLÍK		
MÍSTO	OBJEKT "C" A "D1" UNIVERZITNÍ NÁMĚSTÍ 1934/3, 733 40 KARVINÁ			
INVESTOR	SLEZSKÁ UNIVERZITA V OPAVĚ NA RYBNÍČKU 626/1, 746 01 OPAVA			
REKONSTRUKCE A MODERNIZACE VELKÉHO A MALÉHO SÁLU, KARVINÁ			DATUM	06/2016
			ÚČEL	DPS
			ČÍSLO ZAK.	3065
INTERIÉROVÉ POHLEDY - VELKÝ SÁL, POHLED 8, 9			MĚŘÍTKO 1:75	VÝKRES Č. D.1.5b-08